


TYPICAL SINGLE FAMILY LAYOUT  
 NOT TO SCALE  
 BY: RCM/MAG  
 DATE: NOV. 17, 1992

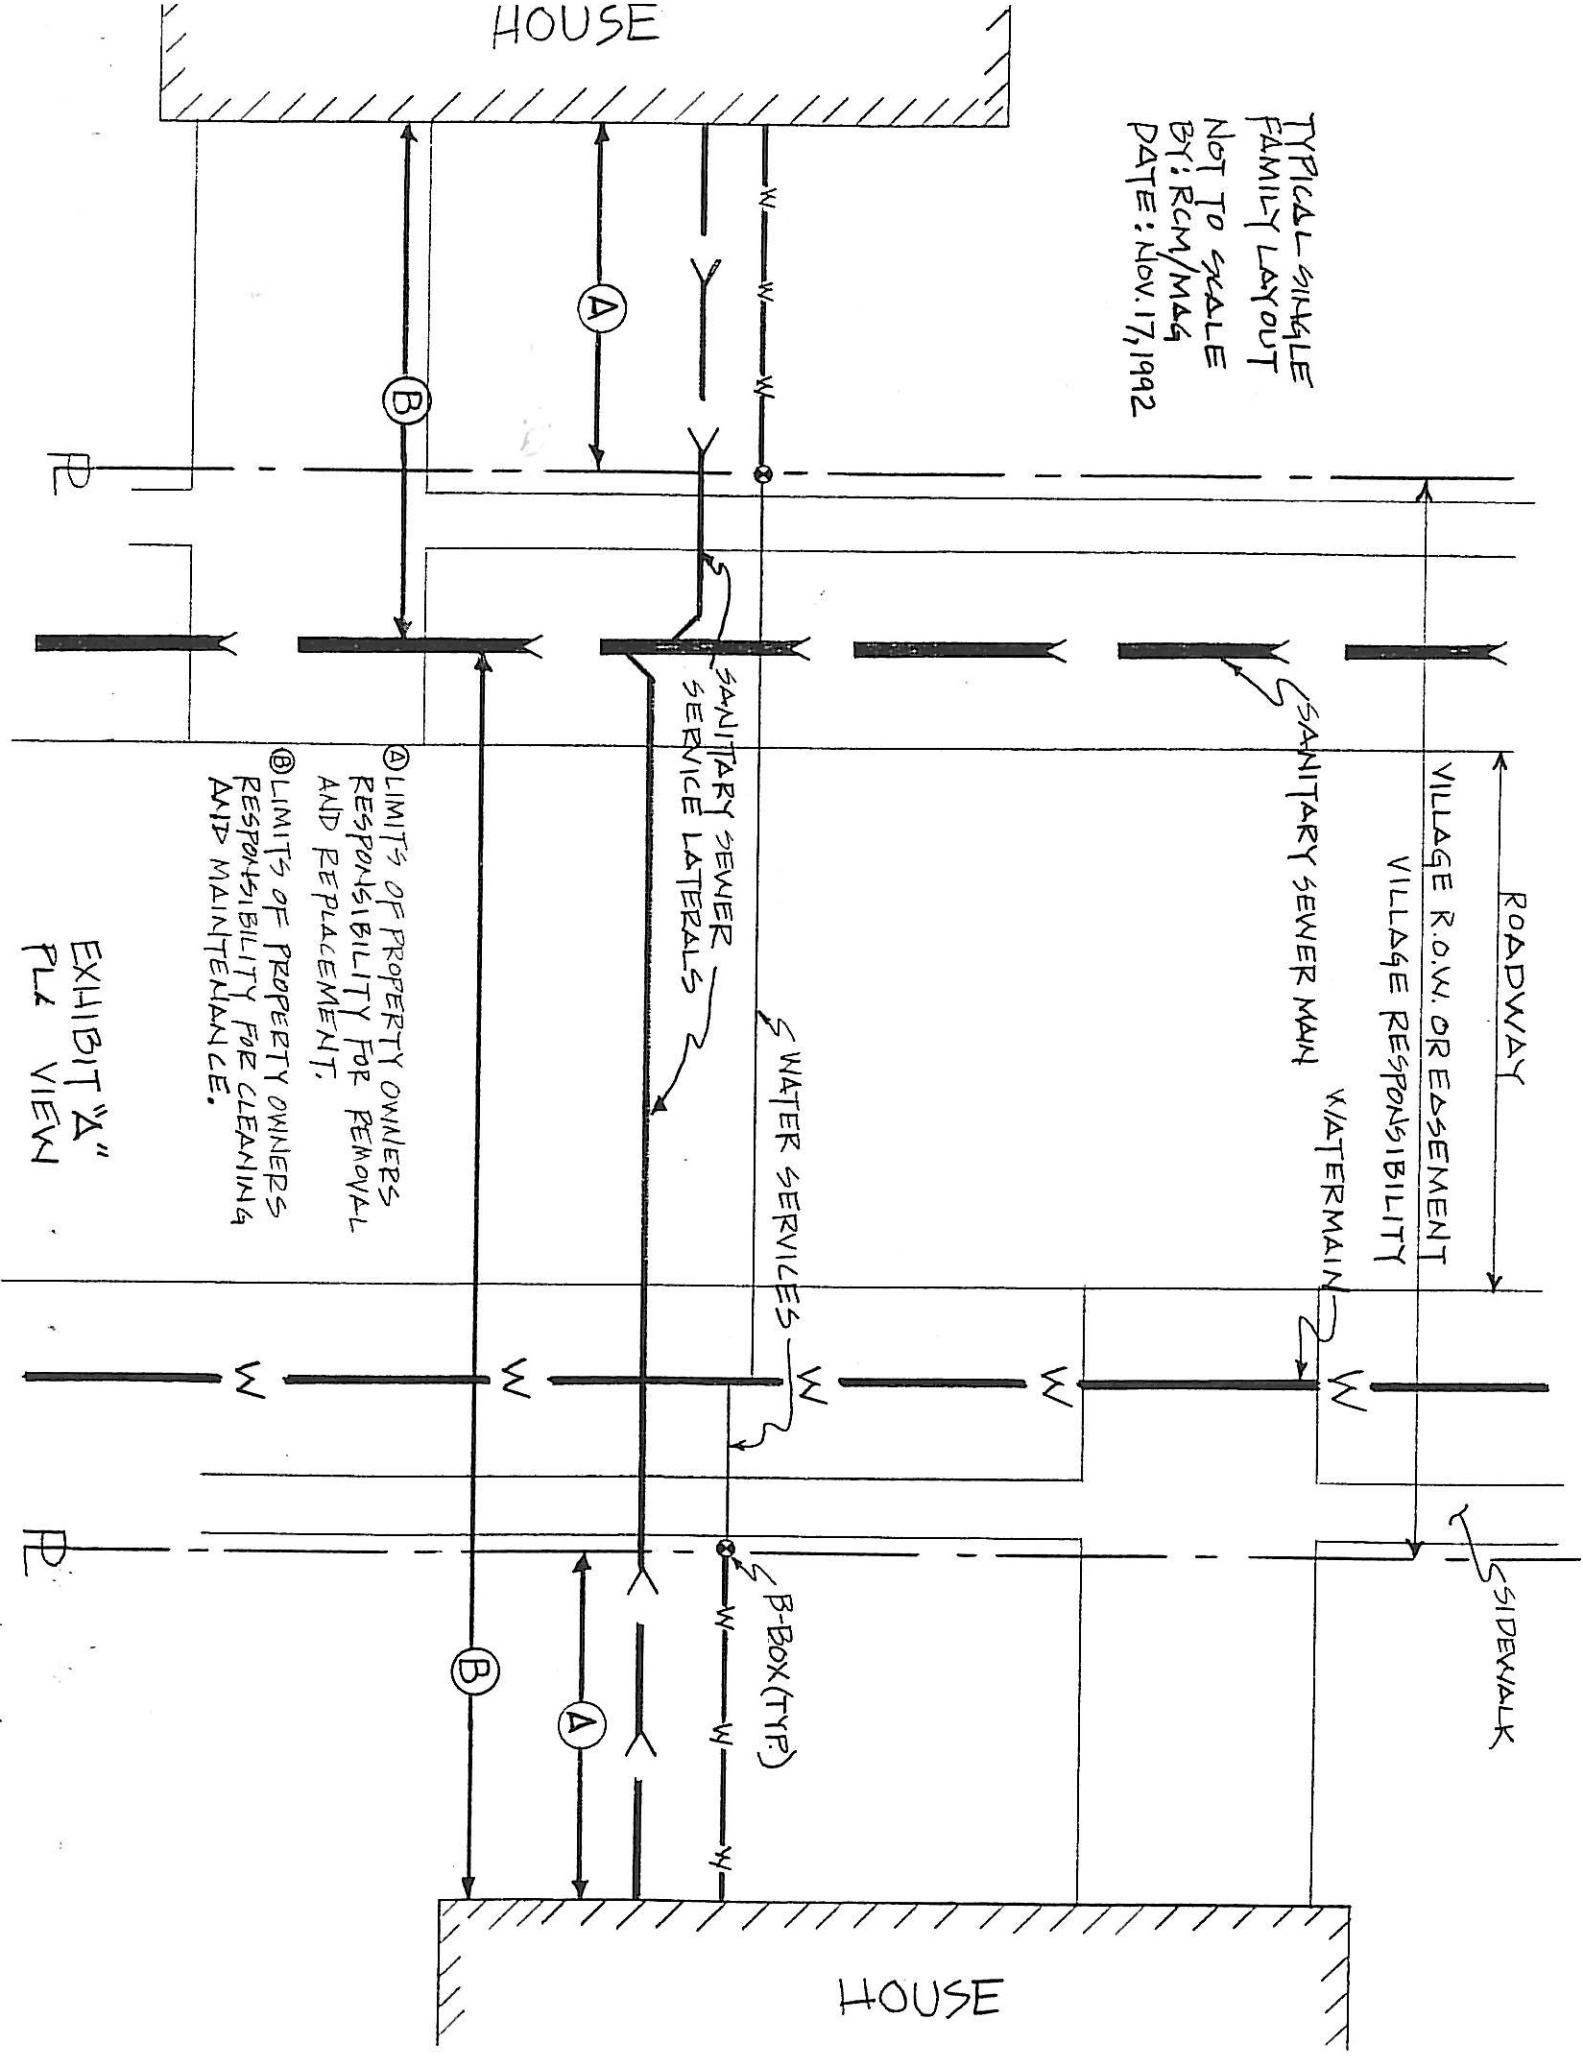

Ⓐ LIMITS OF PROPERTY OWNERS RESPONSIBILITY FOR REMOVAL AND REPLACEMENT.

Ⓑ LIMITS OF PROPERTY OWNERS RESPONSIBILITY FOR CLEANING AND MAINTENANCE.

EXHIBIT "A"  
 PL VIEW