


Clubhouse Conceptual Floor Plan

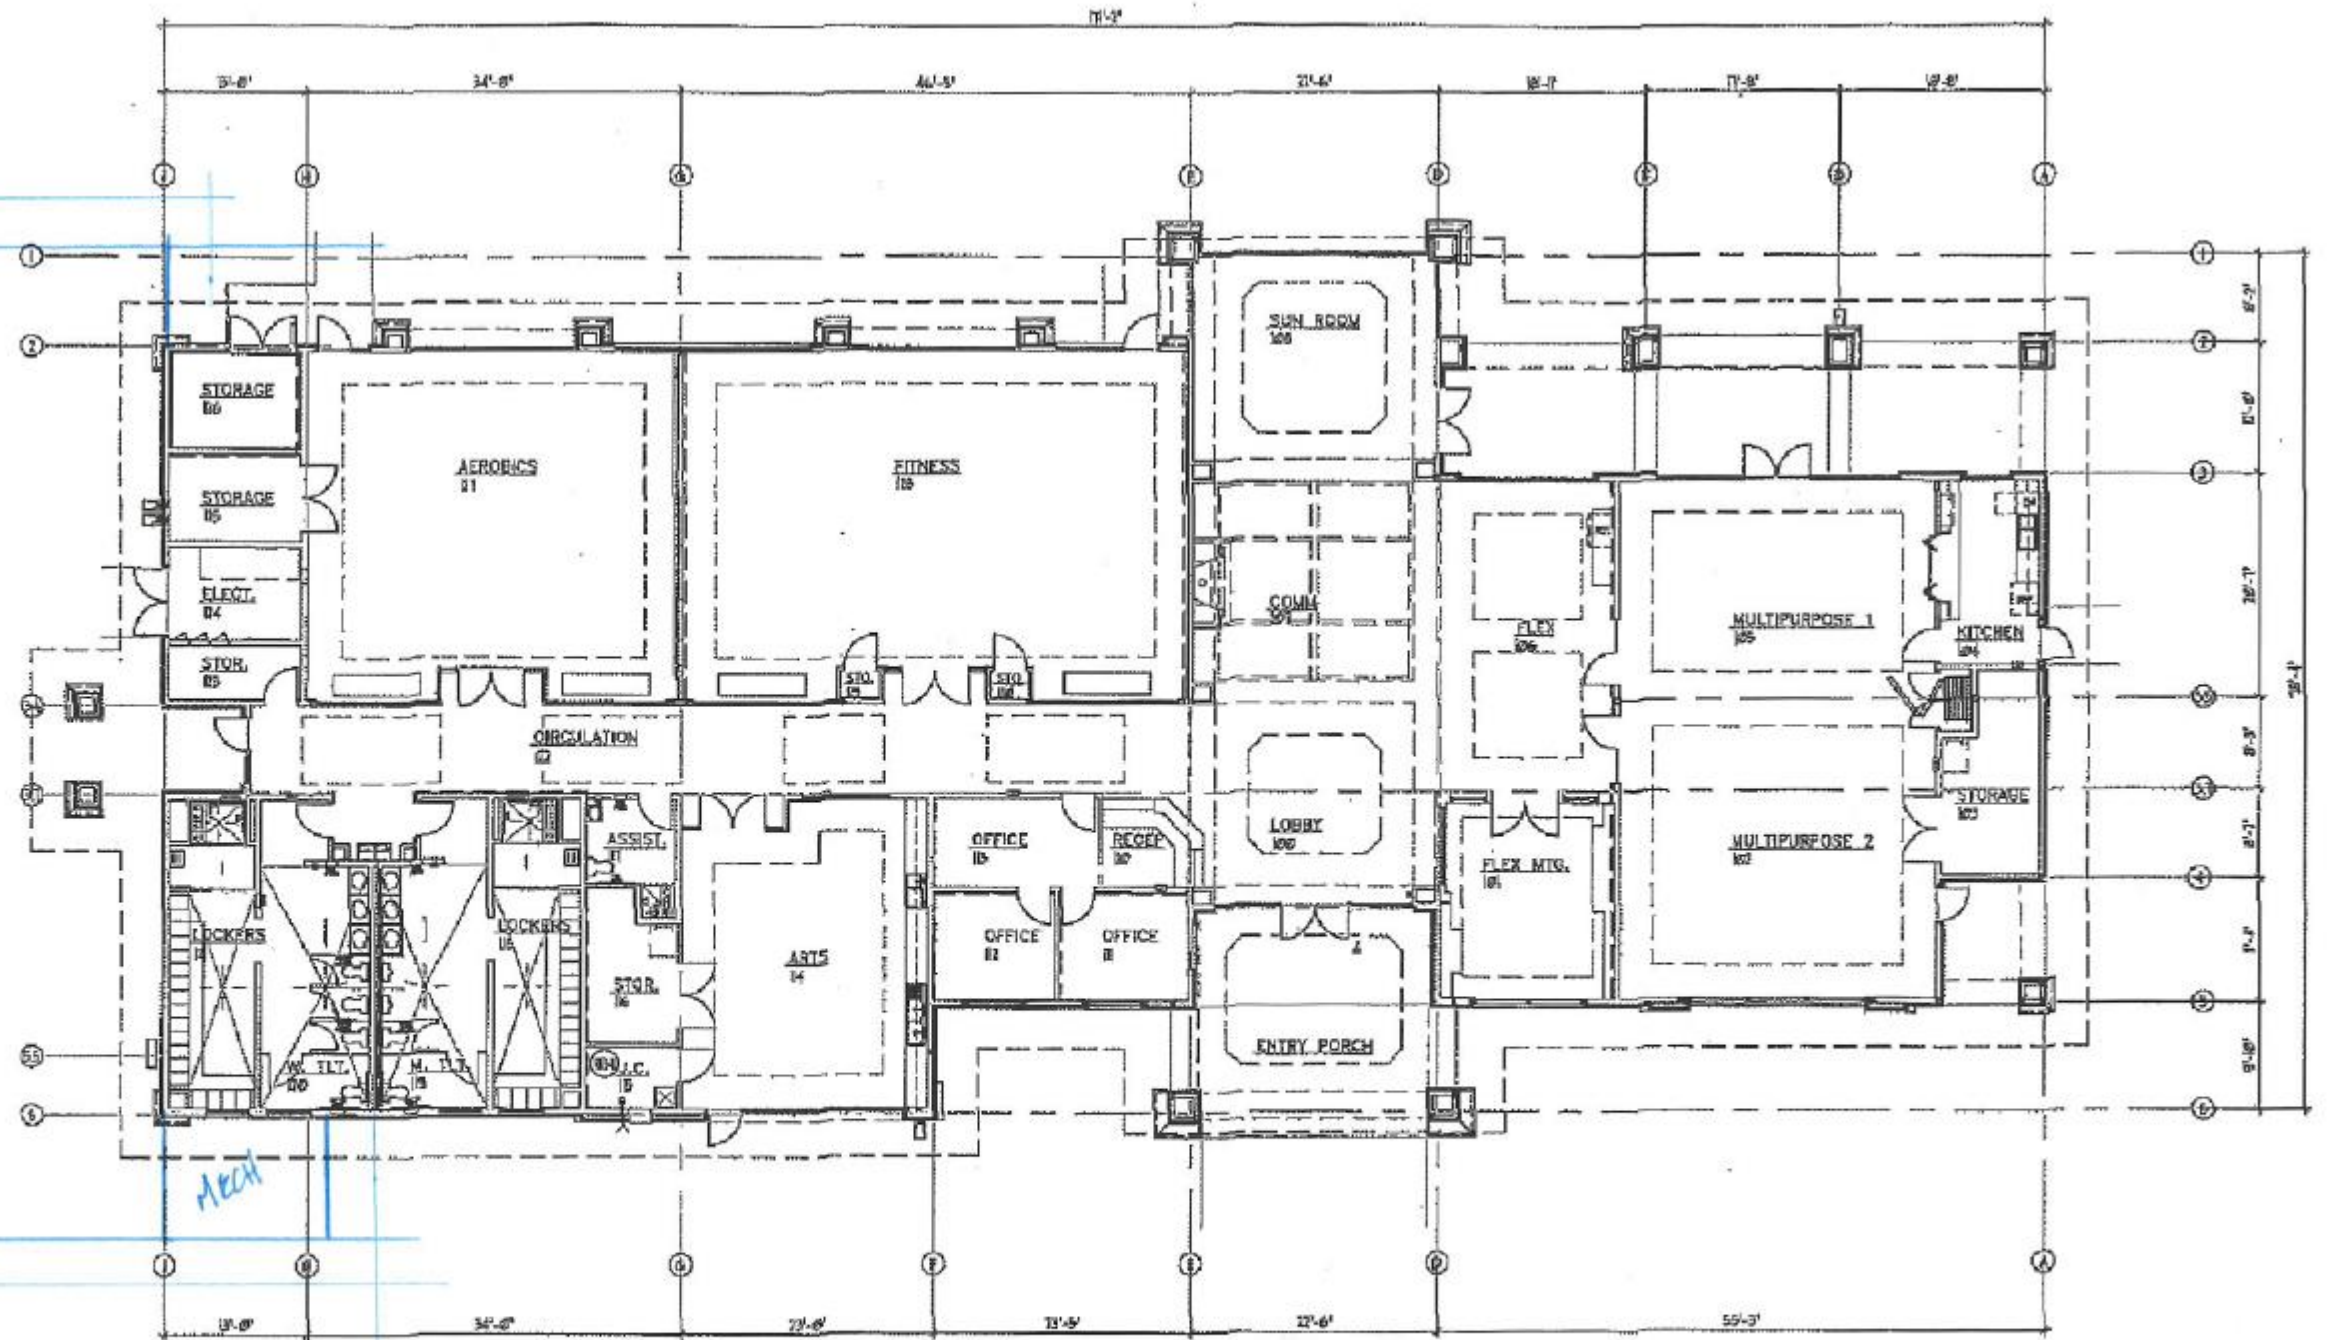

0' 4' 8' 16' 32'
SCALE: 1/8" = 1 FOOT