


TYPICAL TOWNHOUSE LAYOUT
 NOT TO SCALE
 BY: RCM/MDS
 DATE: NOV. 17, 1992

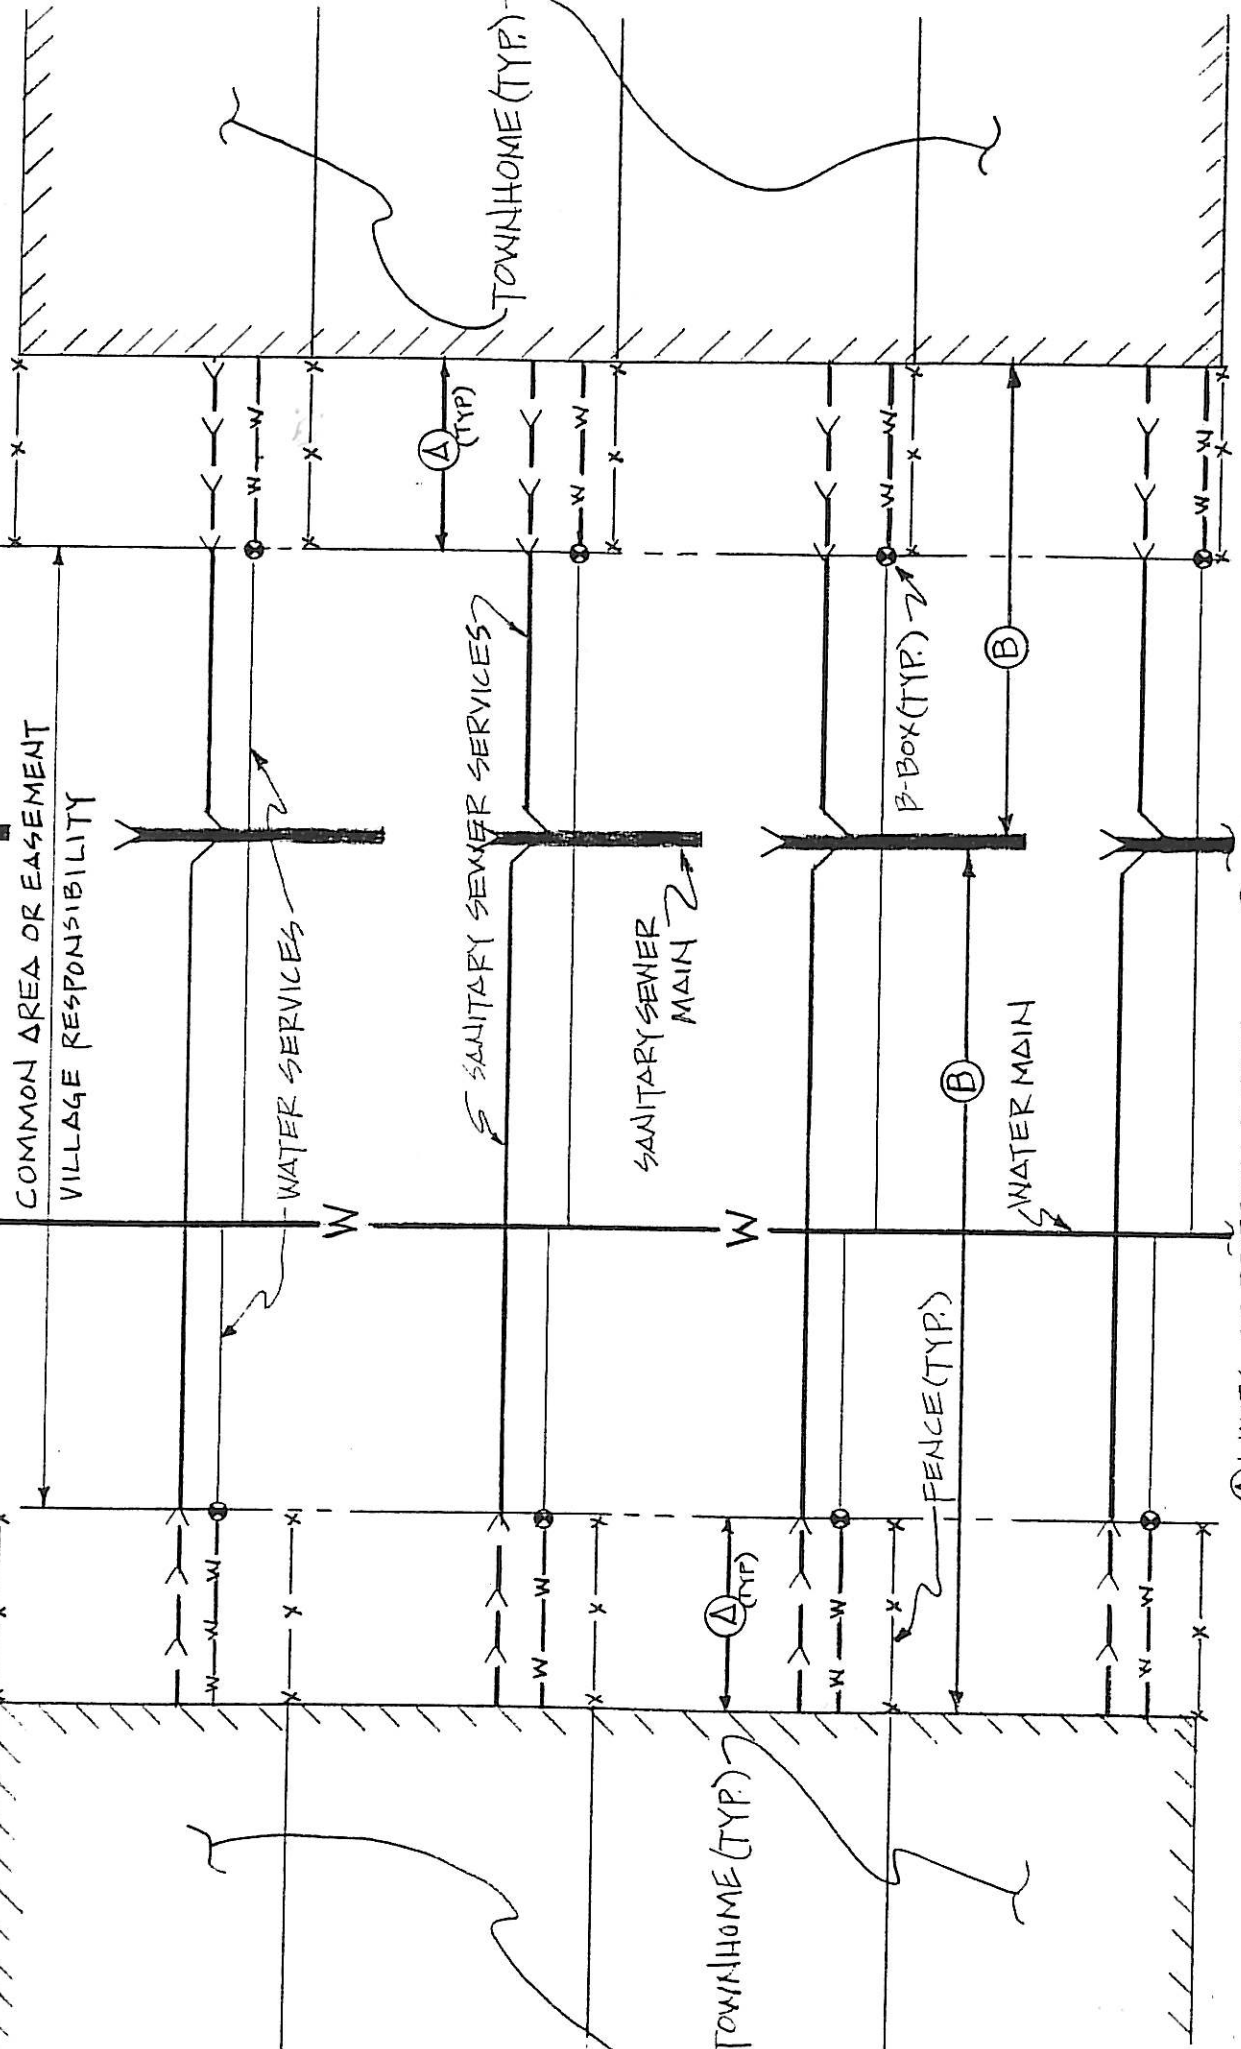

(A) LIMITS OF PROPERTY OWNERS RESPONSIBILITY FOR REMOVAL AND REPLACEMENT.

(B) LIMITS OF PROPERTY OWNERS RESPONSIBILITY FOR CLEANING AND MAINTENANCE.