


RESIDENTIAL

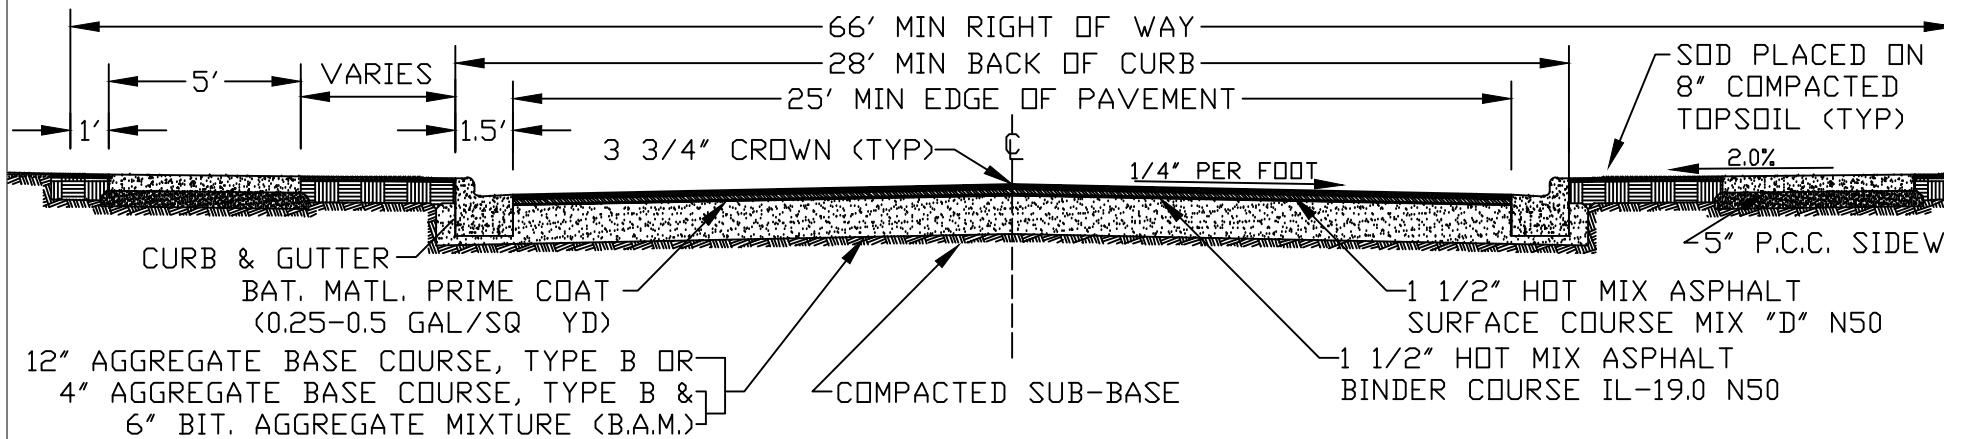

COMMERCIAL

ROADWAY CROSS SECTIONS DETAIL

01/26/95 MAG
 05/24/95 IV
 06/22/12 KRL

N.T.S.